

- explosion area 0 (0m if not noted otherwise)
- explosion area 1 (1m if not noted otherwise)
- explosion area 2 (3m if not noted otherwise)

NO.	DATE	MODIFICATIONS	DONE BY	CHECKED BY

This drawing is our intellectual property and is not allowed to be reproduced or made available to third parties without our consent. Ce dessin est notre propriété intellectuelle et ne peut être reproduit ou mis à la disposition de tiers sans notre consentement.

DESIGNER: BIOGEST
BIOUADAPT ENERGIE UND WASSERTECHNIK HOLDING GMBH
 Burgenpark Denu, Industriestraße 1-7/5/2A-3400
 Klosterneuburg, Austria
 Tel: +43 2243 20840 00 Fax: +43 2243 20840 40
 office@biogest.at www.biogest.at


PROJECT-LOCATION: FRANCE
LEU DU PROJET: FRANCE

PROJECT-NAME: FR-2018-01-067-Besancon
NON DU PROJET: FRANCE


CONTENT: DIGESTER EXPLOSION AREAS - SECTIONS

PROJECT ADMINISTRATION: BIOGEST
PROJET ADMINISTRATION: BIOGEST
SCALE: 1/100
DATE: 11/01/2018
REVISION: 1




DRAFT!!!

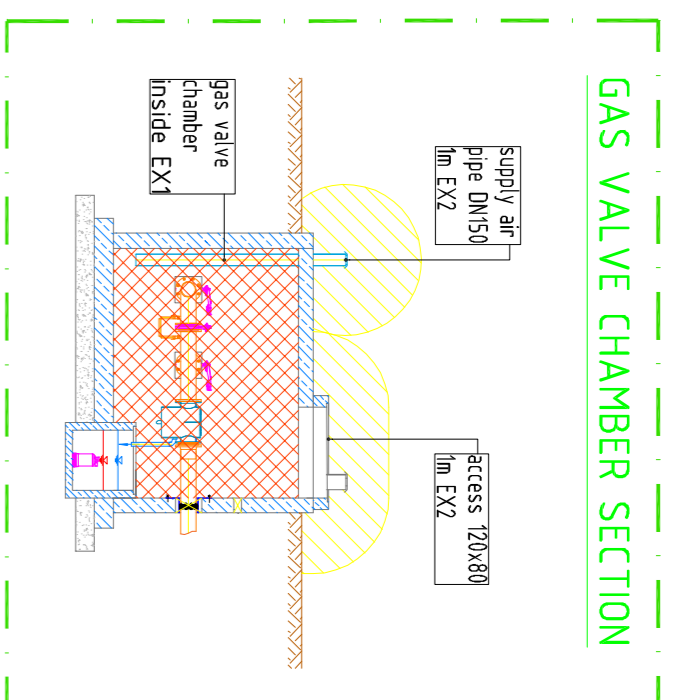

GAS INLET SECTION

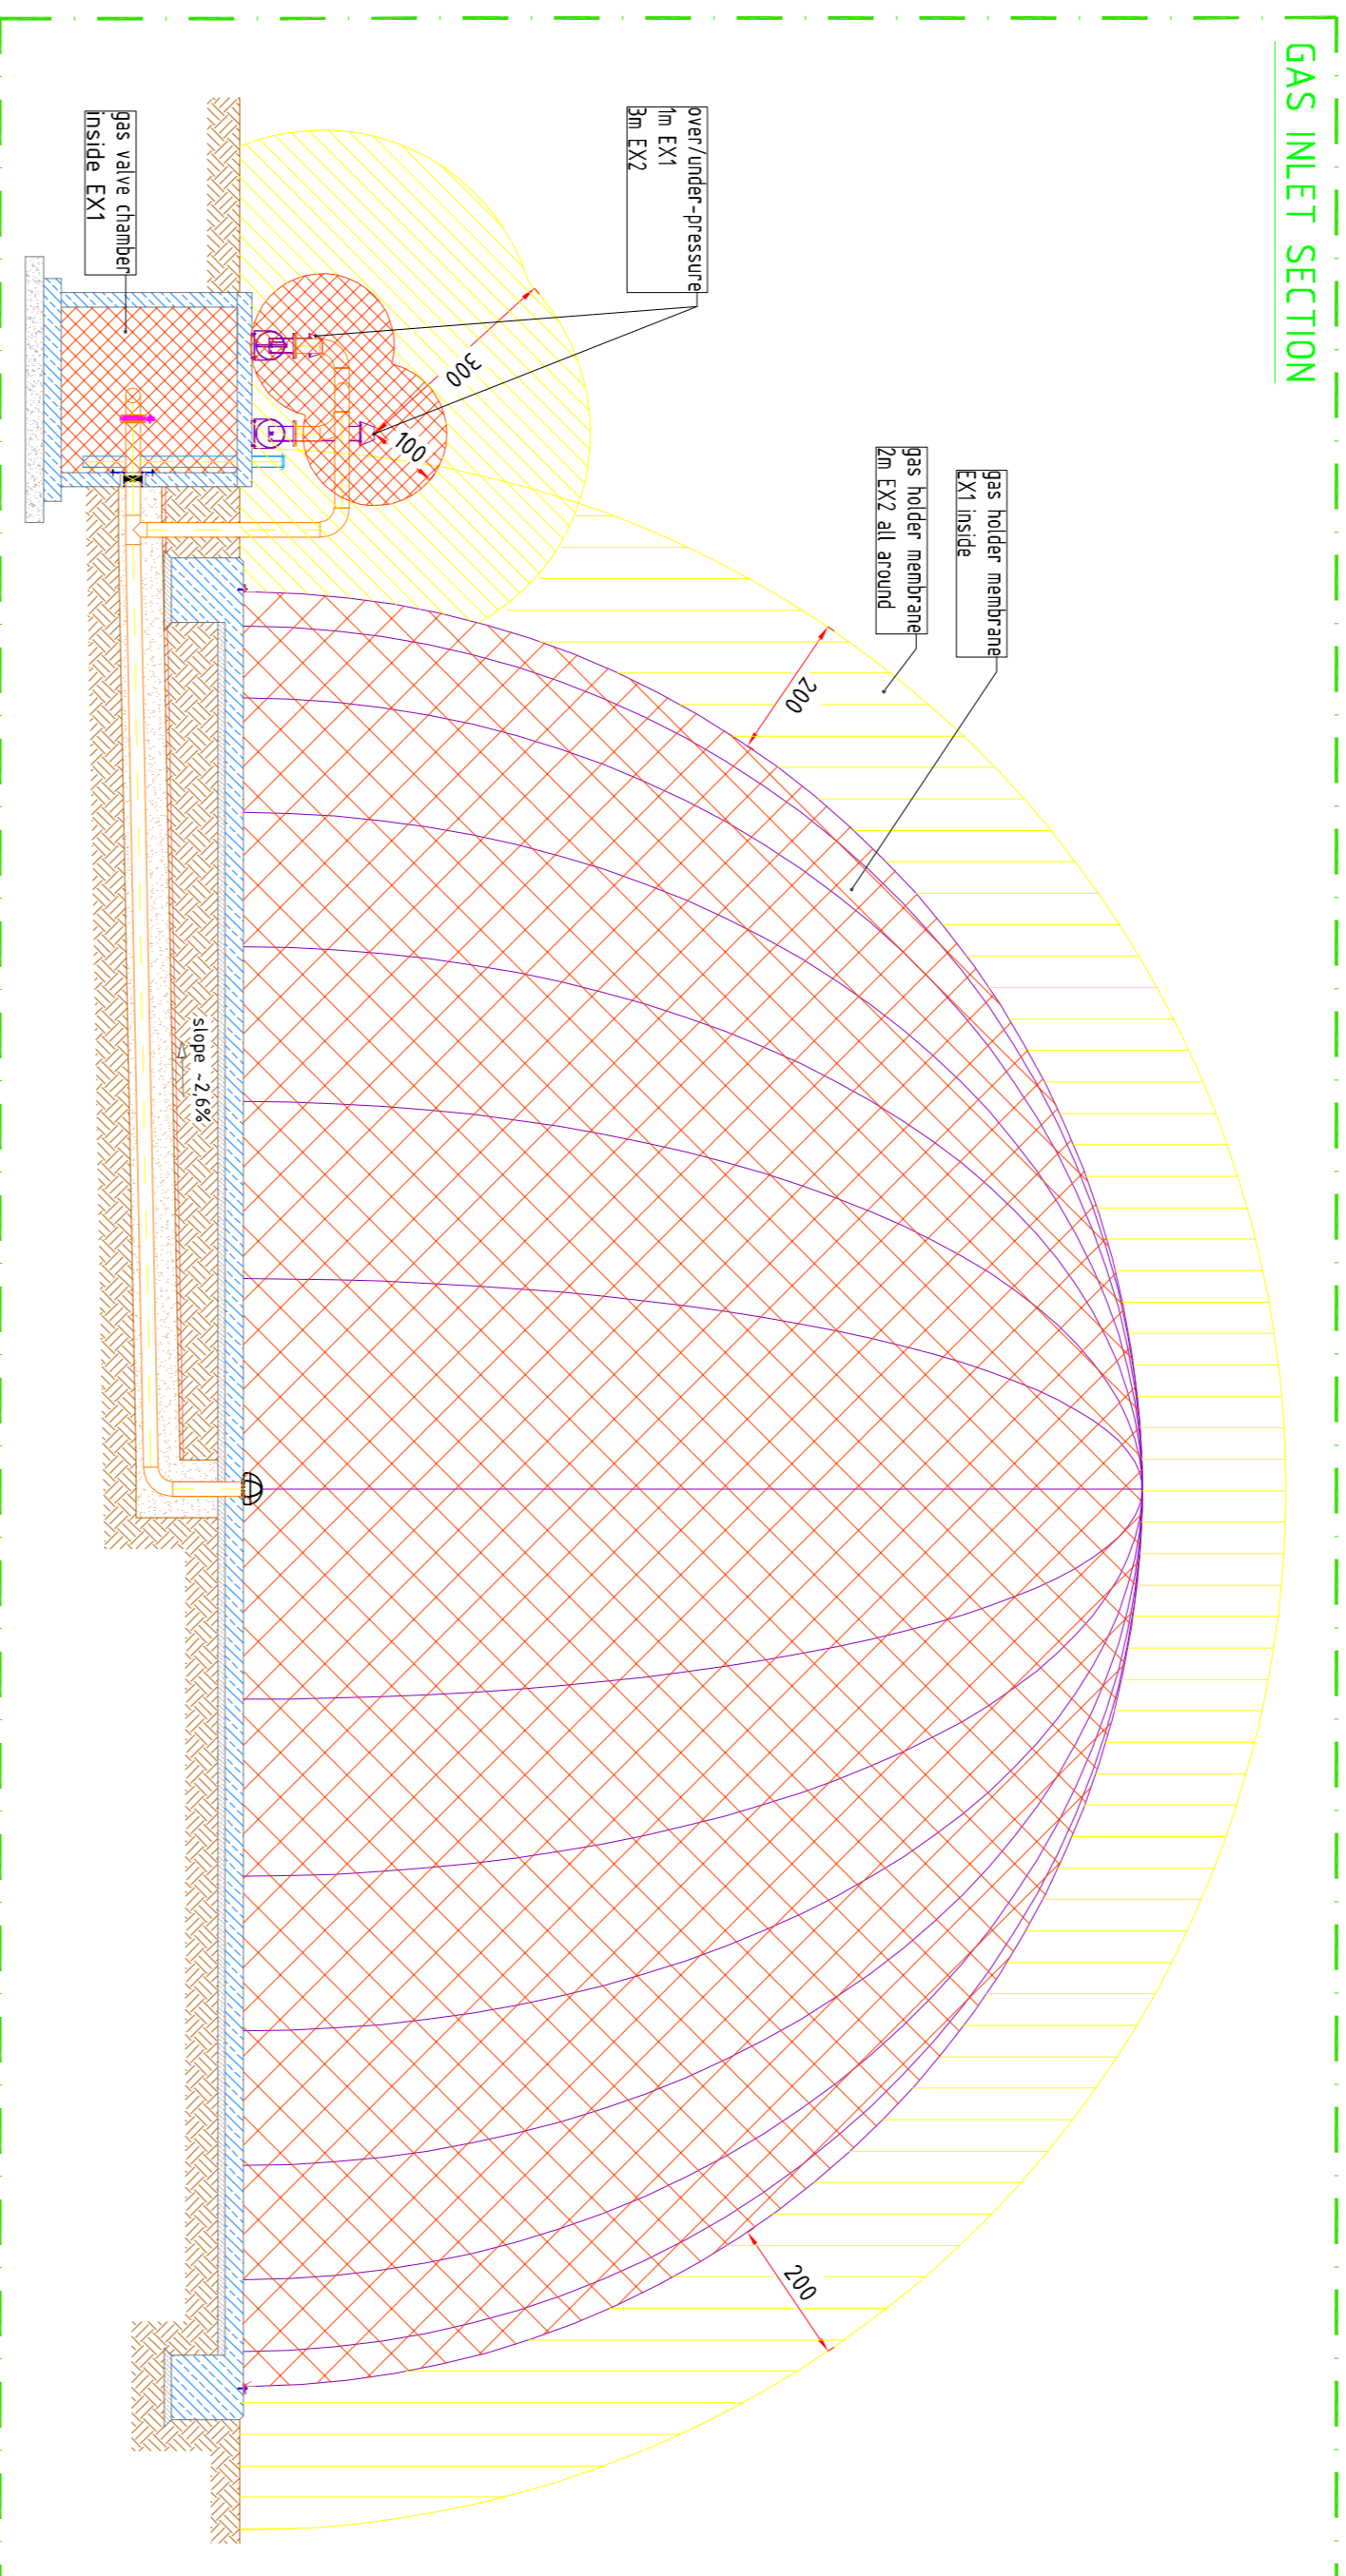

GAS OUTLET SECTION

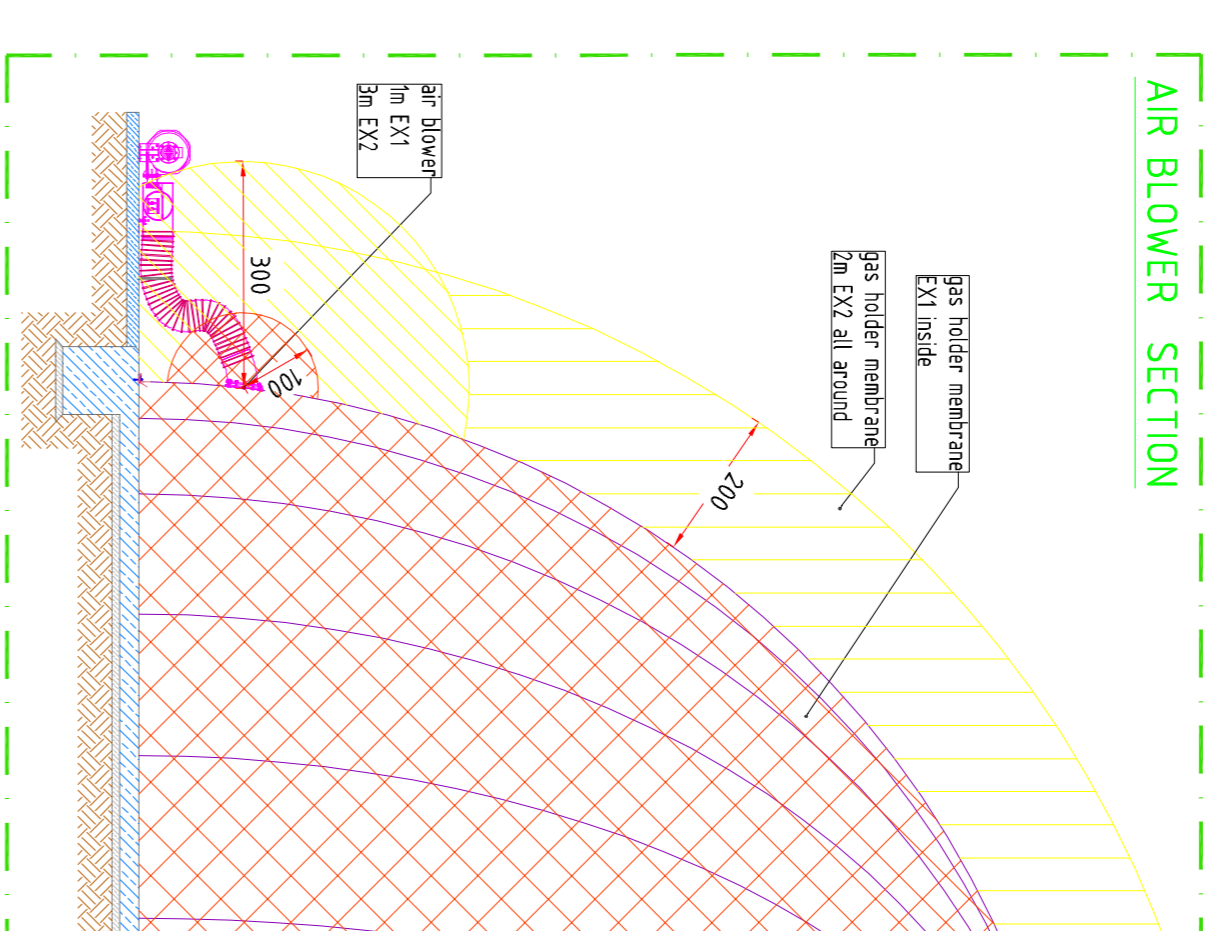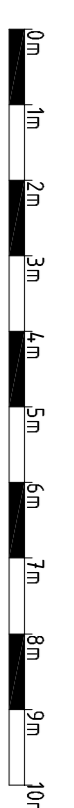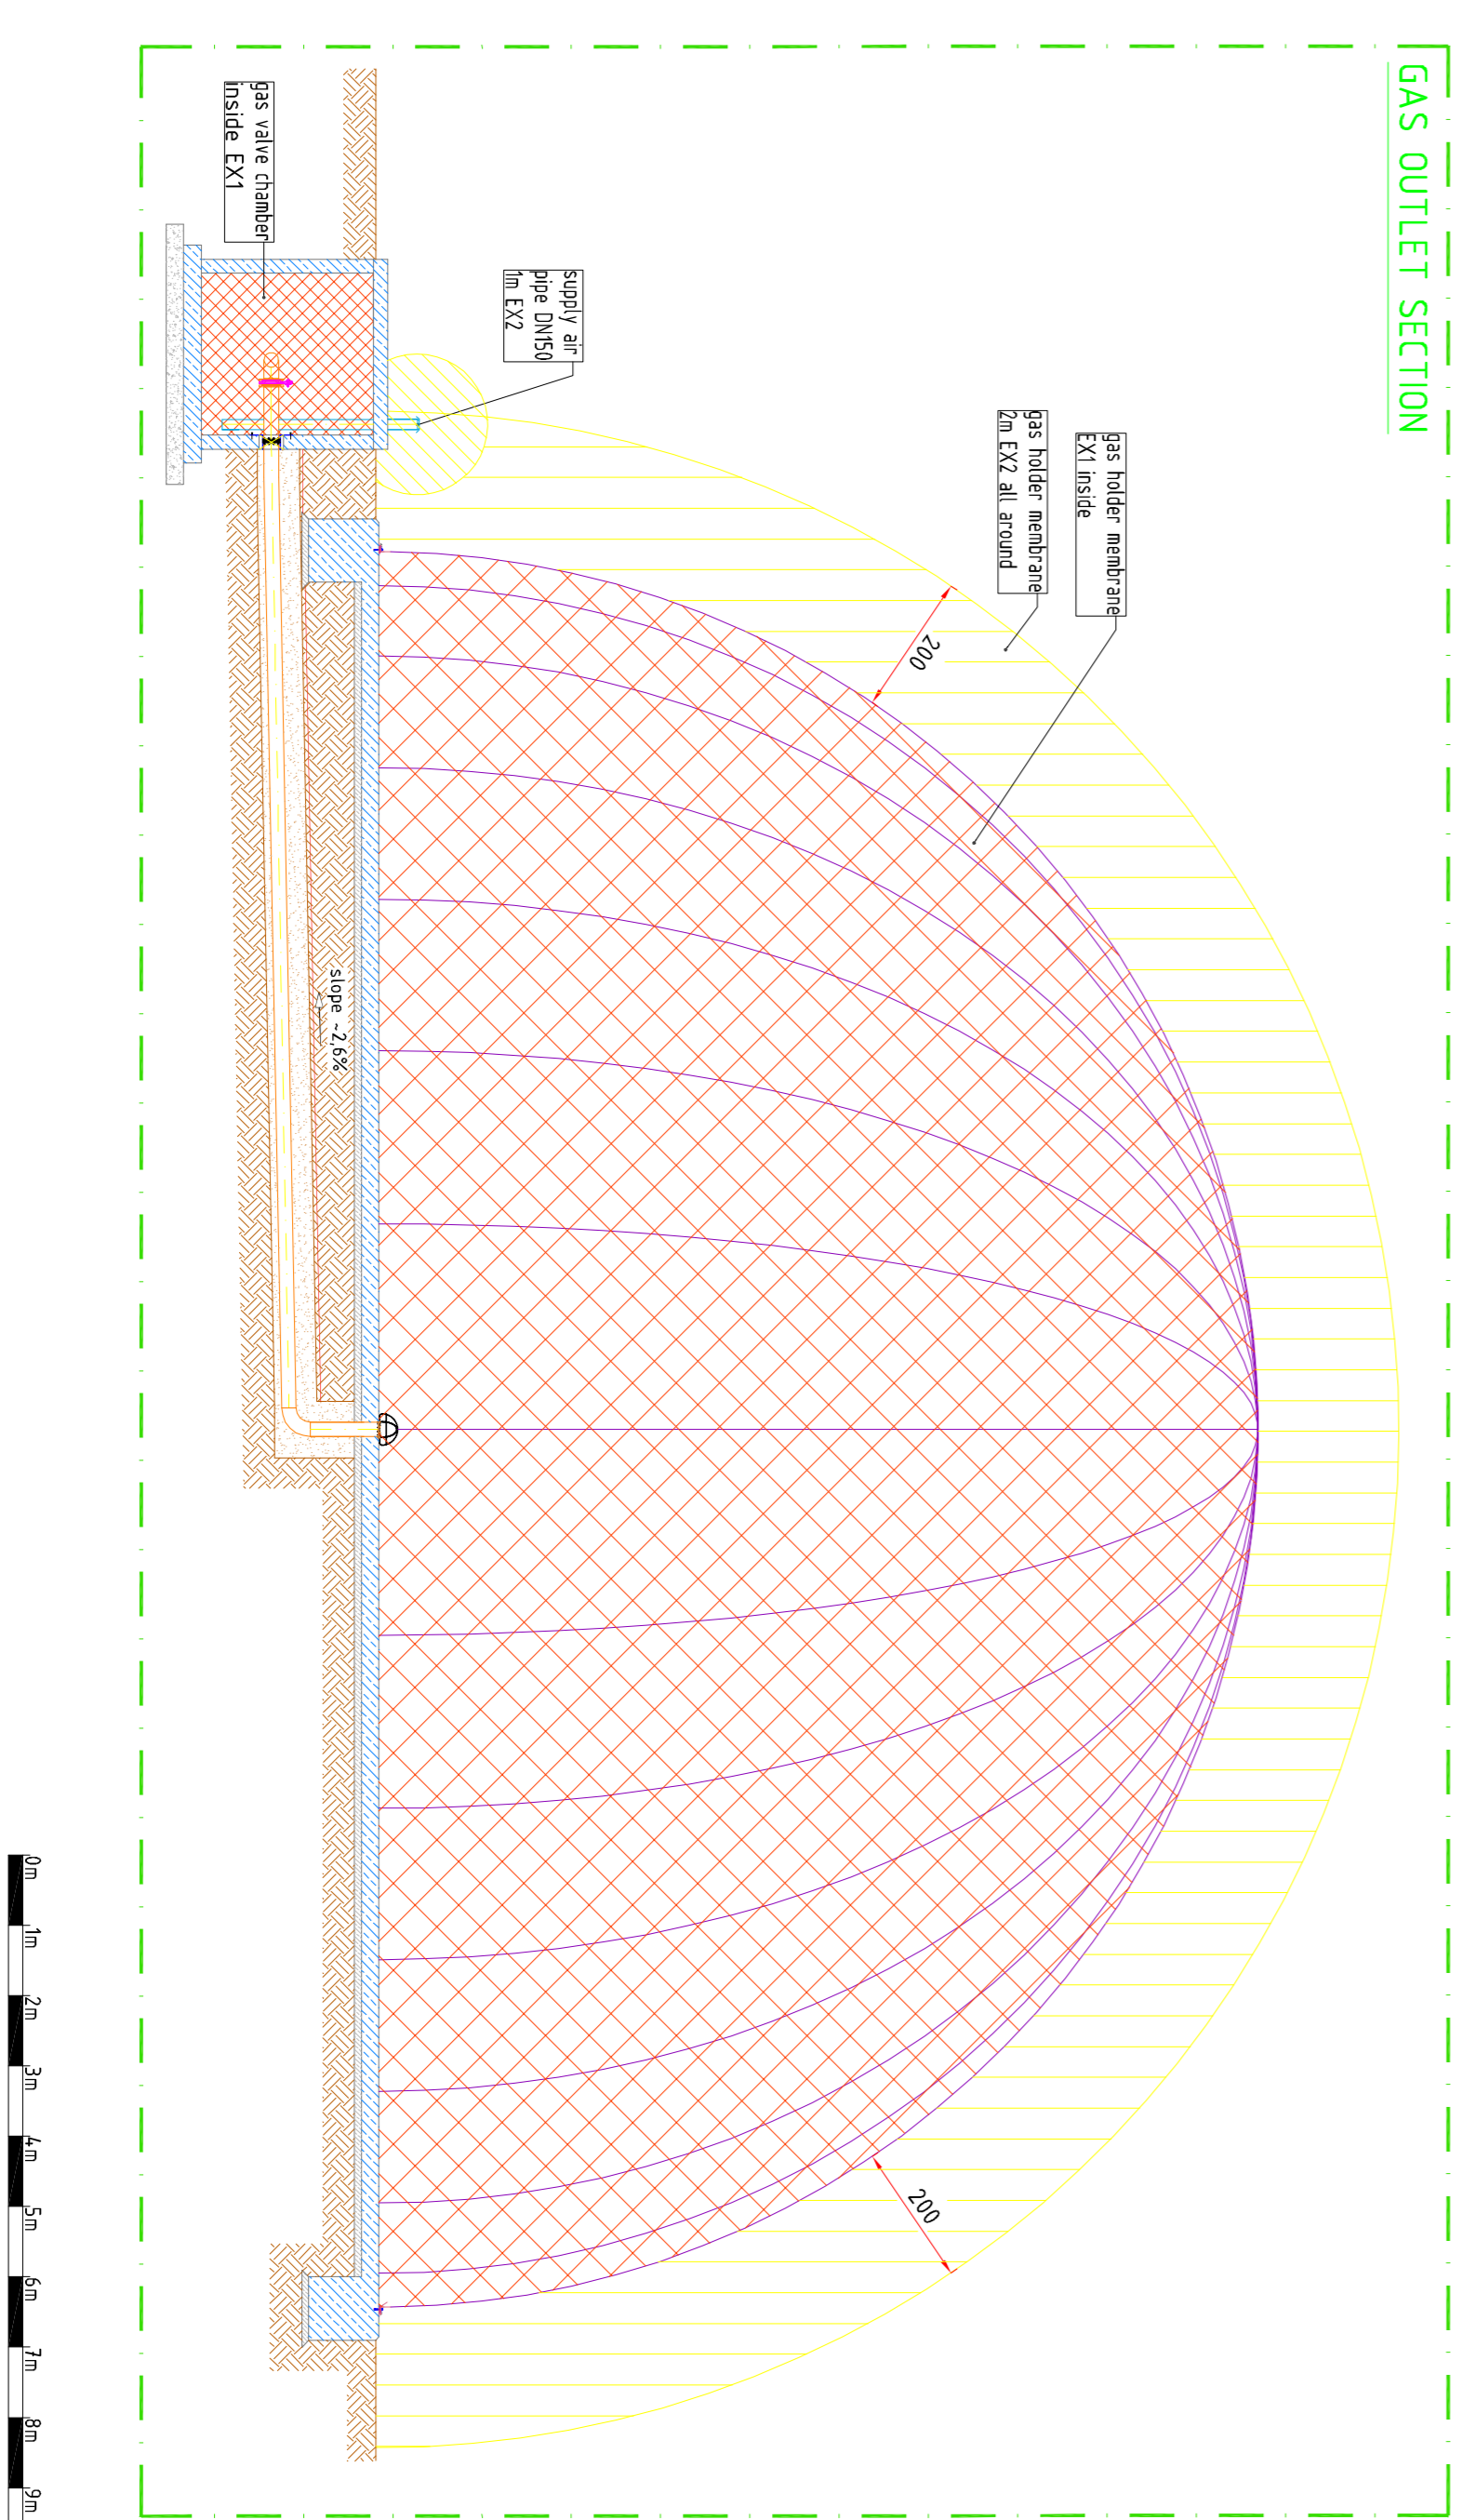

AIR BLOWER SECTION

- explosion area 0 (0m if not noted otherwise)
- explosion area 1 (1m if not noted otherwise)
- explosion area 2 (3m if not noted otherwise)

MODIFICATIONS				
NO	DATE	MODIFICATIONS	DONE BY	CHECKED BY

This drawing is our intellectual property and is not allowed to be reproduced or made available to third parties without our consent.
 Ce dessin est notre propriété intellectuelle et ne peut être reproduit ou mis à la disposition de tiers sans notre consentement.



DESIGNER: **Biogest**
 BIOQUADRAT ENERGIE UND WASSERTECHNIK HOLDING GmbH
 BurgoPark Donau, ImkustraÙe 1-1/3/2A-3/00
 Klosterneuburg, Austria
 Tel: +43 2243 2084.00 Fax: +43 2243 2084.00
 office@biogest.at www.biogest.at

PROJECT LOCATION: **FRANCE**
 LEO DU PROJET: **FRANCE**
 PROJECT NAME: **FR-2008-01-063-Besancon**
 NOM DU PROJET: **FR-2008-01-063-Besancon**

PLANNED CONSTRUCTION: **3 Grand SHH**
 CONSTRUCTION PERIODE: **3 Grand SHH**
 NOUVELLE UNITE DE METHANISATION: **3 Grand SHH**
 A BESANCON: **3 Grand SHH**

PROJECT ENGINEER/INGENIEUR DE PROJET: **3 Grand SHH**
 DESIGNED BY/CONTRÔLEUR: **3 Grand SHH**
 DRAWING NO / DESSIN NO: **1:100**
 CAD DRAWING NO / CAO-DESSIN NO: **1:100**
 VERIFIED BY/VERIFIEUR PAH: **3 Grand SHH**
 CONTENT: **RESIDUE TANK EXPLOSION AREAS - SECTIONS**
 INDEX/INDEX: **46**
 SIZE/TAILLE: **A0**

DRAFT!!!

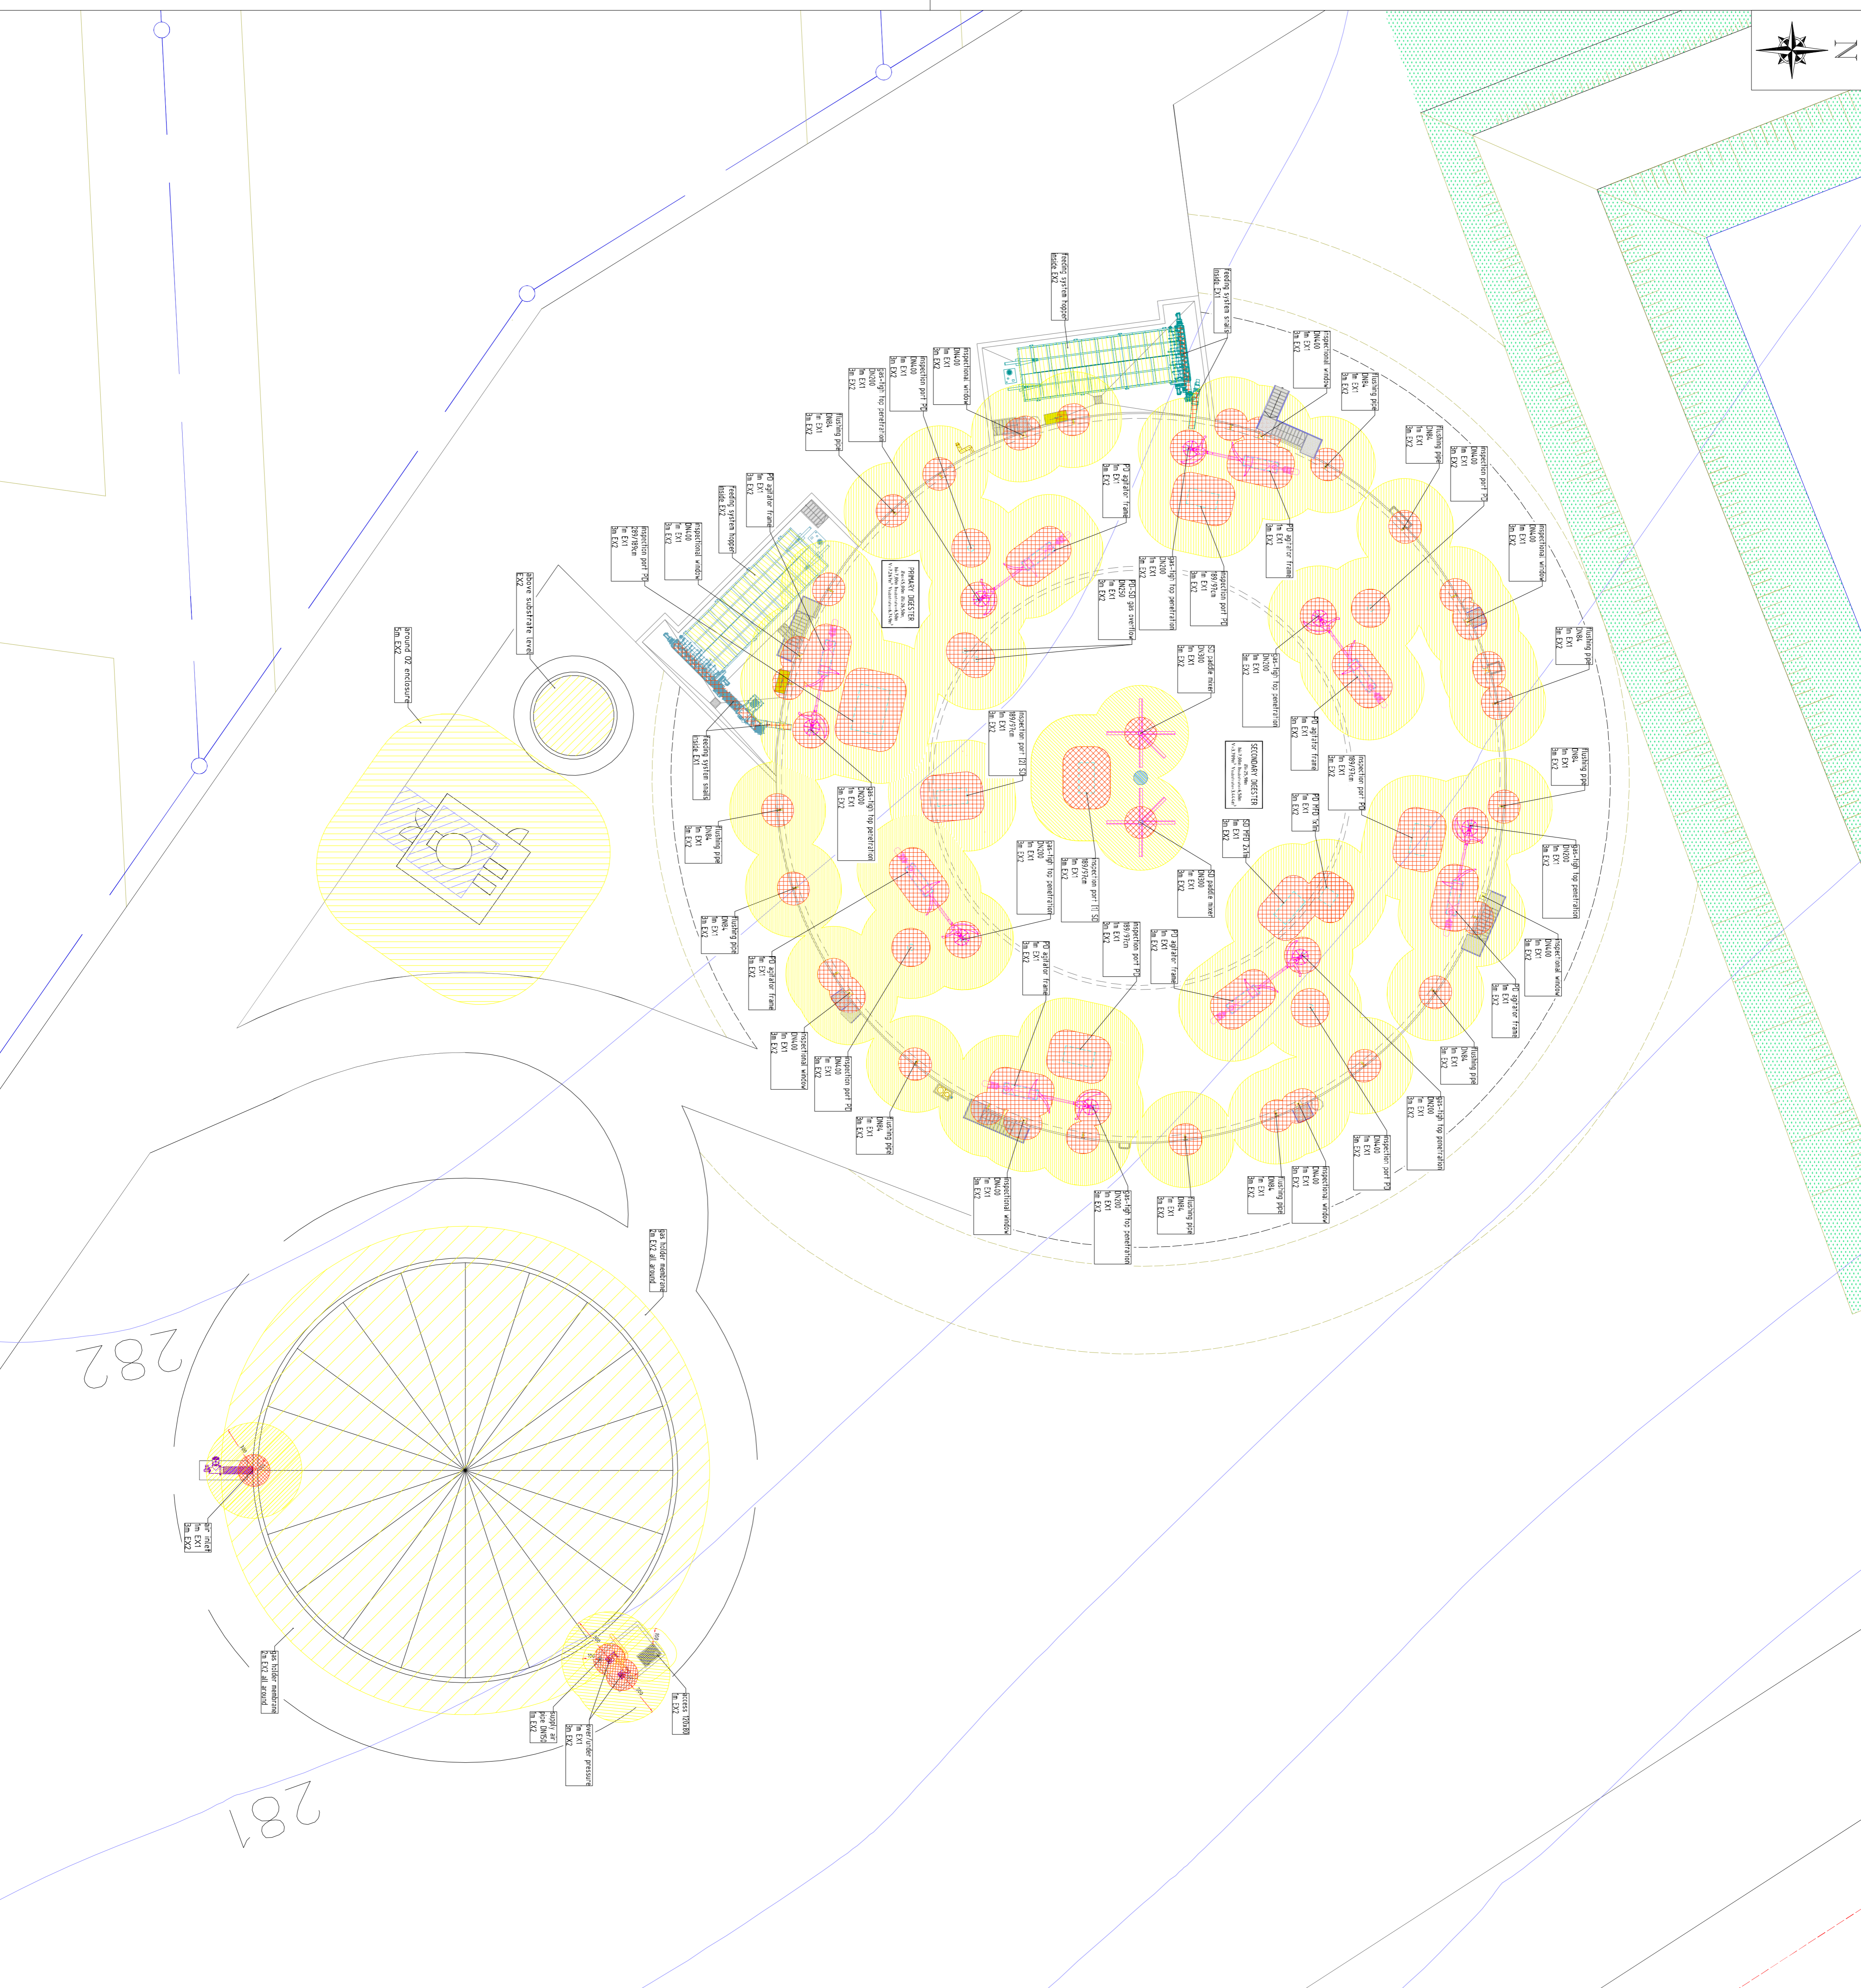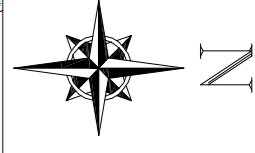

- explosion area 0
- explosion area 1
- explosion area 2

MODIFICATIONS

NO.	DATE	MODIFICATIONS	DONE BY	CHECKED BY

This drawing is our intellectual property and is not allowed to be reproduced or made available to third parties without our consent.
 (Ce dessin est notre propriété intellectuelle et ne peut être reproduit ou mis à la disposition de tiers sans notre consentement.)

BIOGEST®

BIOOLADRAT ENERGIE UND WASSERTECHNIK HOLDING GmbH
 Burpark Donau, Industriestraße 1-7/5/2 A-3400
 Klostereuberg, Austria
 Tel.: +43 2243 20840 00. Fax: +43 2243 20840 40
 office@biogest.at www.biogest.at

PROJECT LOCATION: FRANCE

PROJECT NAME: FR-2018-01-067-Besancon

PLANNED CONSTRUCTION: NEW AD PLANT IN BESANCON
 NOUVELLE UNITE DE METHANISATION
 A BESANCON

SCALE: 1:200

DATE: 12/20

PROJECT ENGINEER: Daniel Baur
DESIGNER: Tamas Olah, Stefan Sipos
DATE: 04.12.2018
VERSION: 01

CONTE: EXPLOSION AREAS
 GROUNDP PLAN

DRYING: 100% / BESANCON
DATE: 12/20/2018
CAD-DRAWING NO. / CAD-DESSIN NO.: FR-2018-01-067-Besancon_01_Explosion_areas-01.dwg
SIZE/TAILLE: A

DRAFT!!!

